



01 FRONT ELEVATION
SCALE: 1/8" = 1'-0"

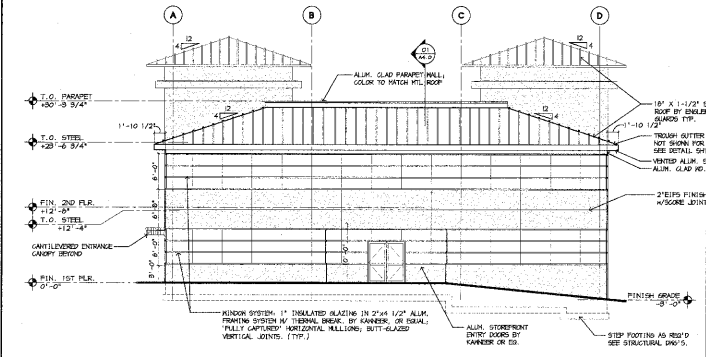


02 RIGHT ELEVATION
SCALE: 1/8" = 1'-0"

TAKI ITEM	MANUFACTURER	FINISH / COLOR
F-01 STANDING SEAM METAL ROOF	FRYBURN, INC. (SEE SPEC. FOR FINISH)	COLOR TO BE SELECTED BY ARCHITECT
F-02 CULTURED STONE VENER	FRYBURN, INC. (SEE SPEC. FOR FINISH)	STYLE & COLOR TO BE SELECTED BY ARCHITECT
F-03 ALUM. GLAZ. TRNK, PANEL, SOFFIT	NAUOK OR EQUAL	COLOR TO MATCH METAL ROOF COLOR
F-04 EXTERIOR WINDOW SYSTEM	THE SYSTEMS GROUP	COLOR TO BE SELECTED BY ARCHITECT
F-05 INSULATED GLAZER SYSTEM	AMERICAN, L.P.	3" MIN. VERTICAL VERTICAL SYSTEM INSULATED
F-06 2' EIFS FINISH SYSTEM	EMERTON, L.P.	FINISH & COLOR TO BE SELECTED BY ARCHITECT
F-07 4' EIFS FINISH SYSTEM	EMERTON, L.P.	FINISH & COLOR TO BE SELECTED BY ARCHITECT
F-08 3' CULTURED CAPSTONE TRNK	FRYBURN, INC.	FINISH & COLOR TO BE SELECTED BY ARCHITECT
F-09 3' CULTURED CAPSTONE	FRYBURN, INC.	FINISH & COLOR TO BE SELECTED BY ARCHITECT
F-10 4' EIFS FINISH SYSTEM	EMERTON, L.P.	FINISH & COLOR TO BE SELECTED BY ARCHITECT
F-11 2' EIFS FINISH SYSTEM	EMERTON, L.P.	FINISH & COLOR TO BE SELECTED BY ARCHITECT

*NOTE: PROVIDE ONE ALTERNATE FOR FULLY CAPTURED WINDOW SYSTEM IN CASE OF VERTICAL BUTT-GLAZED WINDOW SYSTEM.

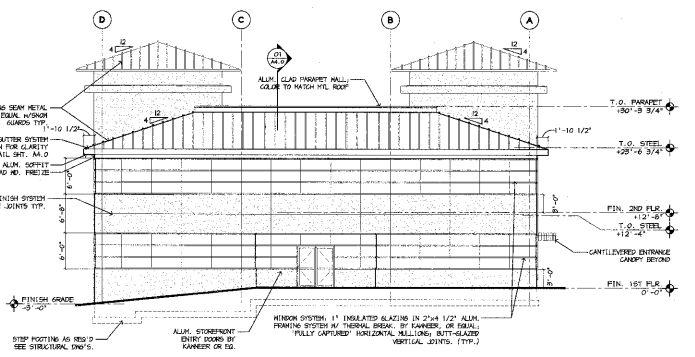

03 LEFT ELEVATION
SCALE: 1/8" = 1'-0"

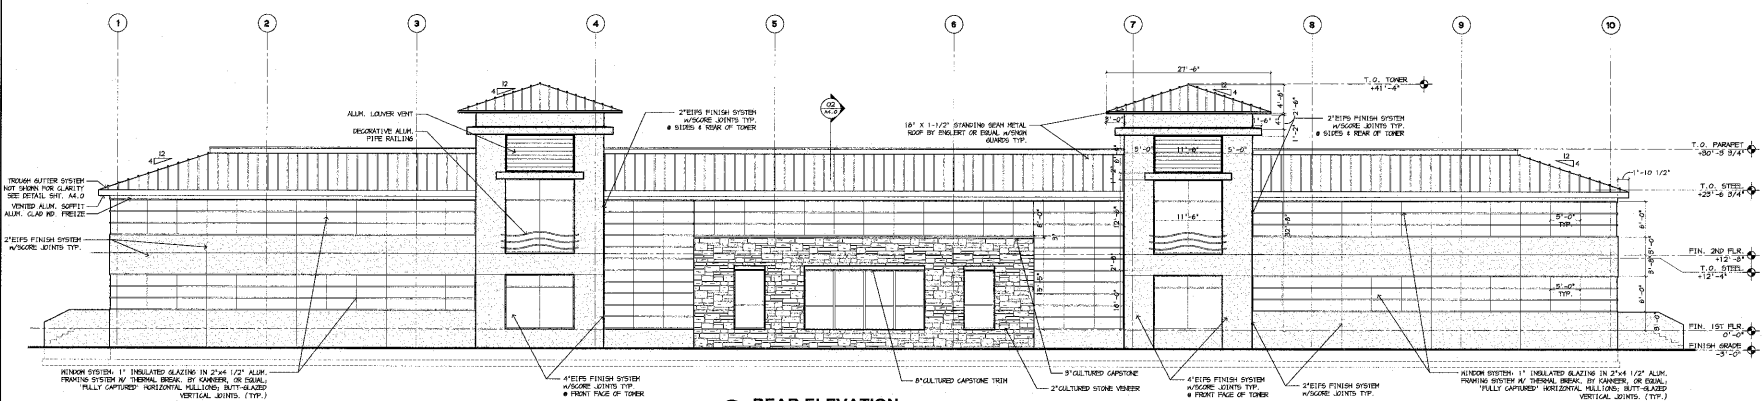

04 REAR ELEVATION
SCALE: 1/8" = 1'-0"

SEAL

OWNER

WILLEMS & HERMAN DEVELOPMENT GROUP, L.P.

CONSULTANT

CONSULTANT

CONSULTANT

ARCHITECT

ARCHITECTURAL CONCEPTS LLP

Architect • Planning • Interior • Engineering

The Official Architect of Oklahoma Corporation Center, 400 WEST NORTH AVENUE, OKLAHOMA CITY, OKLAHOMA 73102-1117
Phone: (405) 241-7800 • Fax: (405) 241-7817
www.architecturalconcepts.com

Thomas A. MacFarland, P.E., AIA
Richard W. MacFarland, P.E., AIA
Marilyn A. China, L.P.A.

PROJECT

EXETER OFFICE BUILDING

EXETER OFFICE BUILDINGS
HW US BUSINESS ROUTE 422
AND NEVERSINK ROAD
READING, PA.

REVISIONS

No.	Date	Revised
4-11-08		85% COMPLETE
4-28-08		ISSUE FOR PRICING

Sheet Title

BUILDING ELEVATIONS

Scale/Title

Drawing Scale

Drawing Path

Drawn By: **DWR** Reviewed By: **B. WINTERBERG**

Project Number: **04-228** Drawing No.

File Name: **EXA-04.dwg**

Plot Date: **11**

Plot Scale: **8 1/2" x 4 1/2"**

Sheet 08 of 13

A3.0